


USED ON ALL FR3 MODELS		UNLESS OTHERWISE SPECIFIED: DIMENSIONS ARE IN INCHES FRACTIONS TOLERANCES ± 1/8 DECIMALS ± .05/XXX ± .010		FOREST RIVER LAMINATED PRODUCTS / MOTORIZED DIV.	
DESCRIPTION BATTERY CONTROL CENTER SCHEMATIC		DATE RSH 1-30-13		DWG NO. 115329	
REV FOREST RIVER CLAIMS PROPRIETARY RIGHTS IN THE MATERIAL DISCLOSED HEREON. NEITHER THIS DRAWING NOR ANY REPRODUCTION THEREOF MAY BE USED TO MANUFACTURE ANYTHING WITHOUT PERMISSION FROM FOREST RIVER		DATE BY		SHEET 1 OF 1	


PROGRESSIVE DYNAMICS 110VAC

120 VOLT BREAKERS

30 AMP

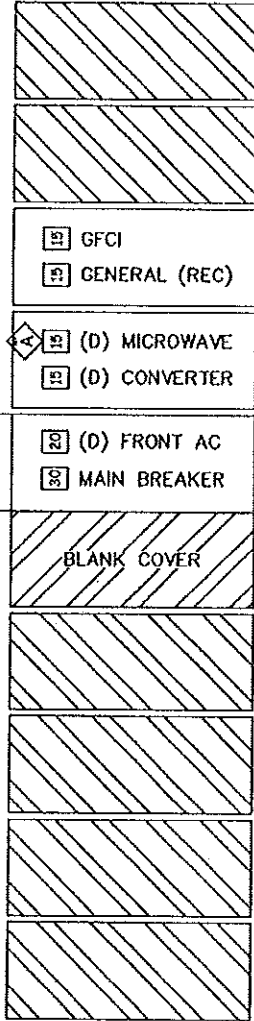

12VDC PANEL

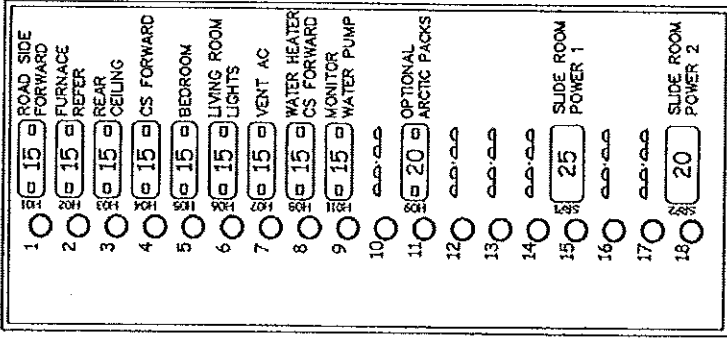

NOTE: 12V PANEL CAN MOUNT ON THE LEFT OR RIGHT OF THE 110V PANEL. THIS WILL BE AFFECTED BY THE ROUTING PATH OF THE HARNESS.

XX = ATC STYLE BREAKER TYPE 1 AUTO RESET THE "XX" DEPICTS AMP RATING
 XX = ATC BLADE FUSE FAST ACTING "XX" DEPICTS AMP RATING



H01 - PINK H02 - GREEN H03 - GRAY
 H04 - VIOLET H05 - RED H06 - BLUE
 H07 - BROWN H08 - ORANGE H09 - YELLOW
 H011 - BLUE SRP1 - RED SRP2 - RED

A	110V BREAKER FOR MICROWAVE WAS 30A NOV 15A	2-19-13	RSH
REV	DESCRIPTION	DATE	BY
	FOREST RIVER CLAIMS PROPRIETARY RIGHTS IN THE MATERIAL DISCLOSED HEREON. NEITHER THIS DRAWING NOR ANY REPRODUCTION THEREOF MAY BE USED TO MANUFACTURE ANYTHING WITHOUT WRITTEN PERMISSION FROM FOREST RIVER		

USED ON	UNLESS OTHERWISE SPECIFIED: DIMENSIONS ARE IN INCHES FRACTIONS ARE 1/8 DECIMALS ARE .001
FR3 300S	ANGULAR ± 0.5°
	DATE 1-17-13
	DRAWN BY RSH
	CHECKED BY A
	DATE 1-17-13
	DWG NO. 115278
	REV A
	SHEET 1 OF 1


FOREST RIVER
 LAMINATED PRODUCTS / MOTORIZED DIV.

ITEM	QTY	PART NUMBER	DESCRIPTION
1	1	45020261	1/2" X 61" BLACK PIPE
2	1	45060240	1/2" X 40" BLACK PIPE
3	1	4810F	1/2" BLACK PIPE 90 ELBOW
4	2	4820F	1/2" BLACK PIPE TEE
5	1	5648FF	1/2" FLARE X 1/2" NPT BRASS ADAPTER
6	1	5651EFE	3/8" FLARE X 1/2" NPT X 3/8" X FLARE
7	2	605 (1309-DG)	1/2" TO 3" DC GROUND CLAMP
8	1	7H-1801	1/2" X 2" HOLE STRAP
9	4		

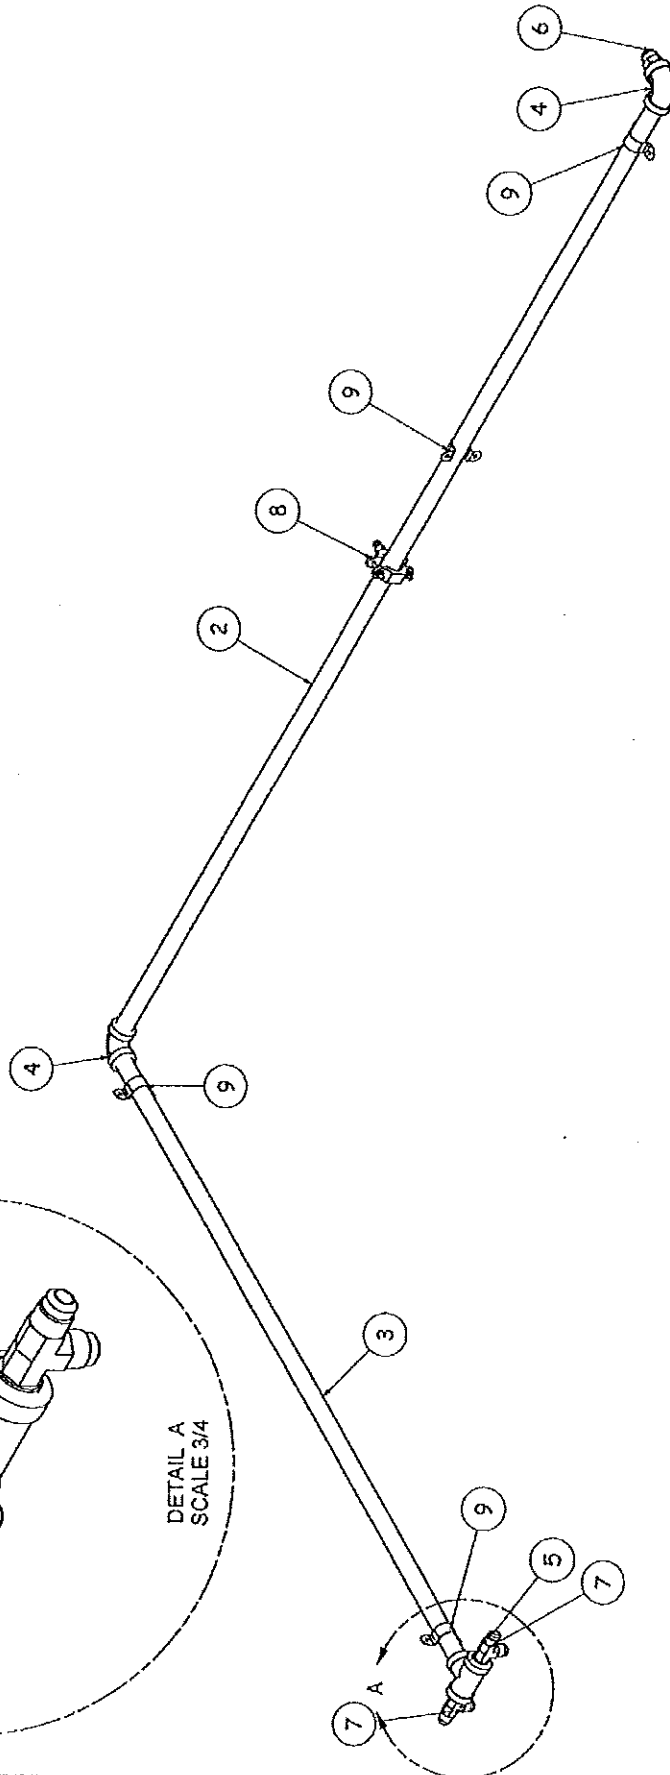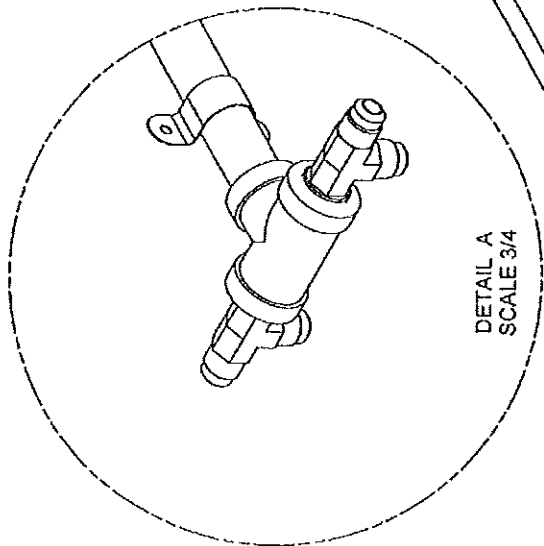



REV		DESCRIPTION		DATE		AUTHOR	
A		ROTATE TEE 90° AND TURN BRASS FITTINGS AS SHOWN		11-18-13		RSH	
FOREST RIVER, OAKUS PROPRIETARY RIGHTS IN THE MATERIAL DISCLOSED HEREON. NEITHER THIS DRAWING NOR ANY REPRODUCTION THEREOF MAY BE USED TO MANUFACTURE ANYTHING WITHOUT WRITTEN PERMISSION FROM FOREST RIVER.							
FOREST RIVER Cardinal / Motorized Div. LP6, MAIN MANIFOLD				RSH 12/19/2012 C 0300 115273 A			
UNLESS OTHERWISE SPECIFIED: DIMENSIONS ARE IN INCHES FRACTIONS ARE IN 16ths TOLERANCES ARE: FRACTIONS .005 DECIMALS .015 DO NOT SCALE				PAGE 1 OF 1			


115277

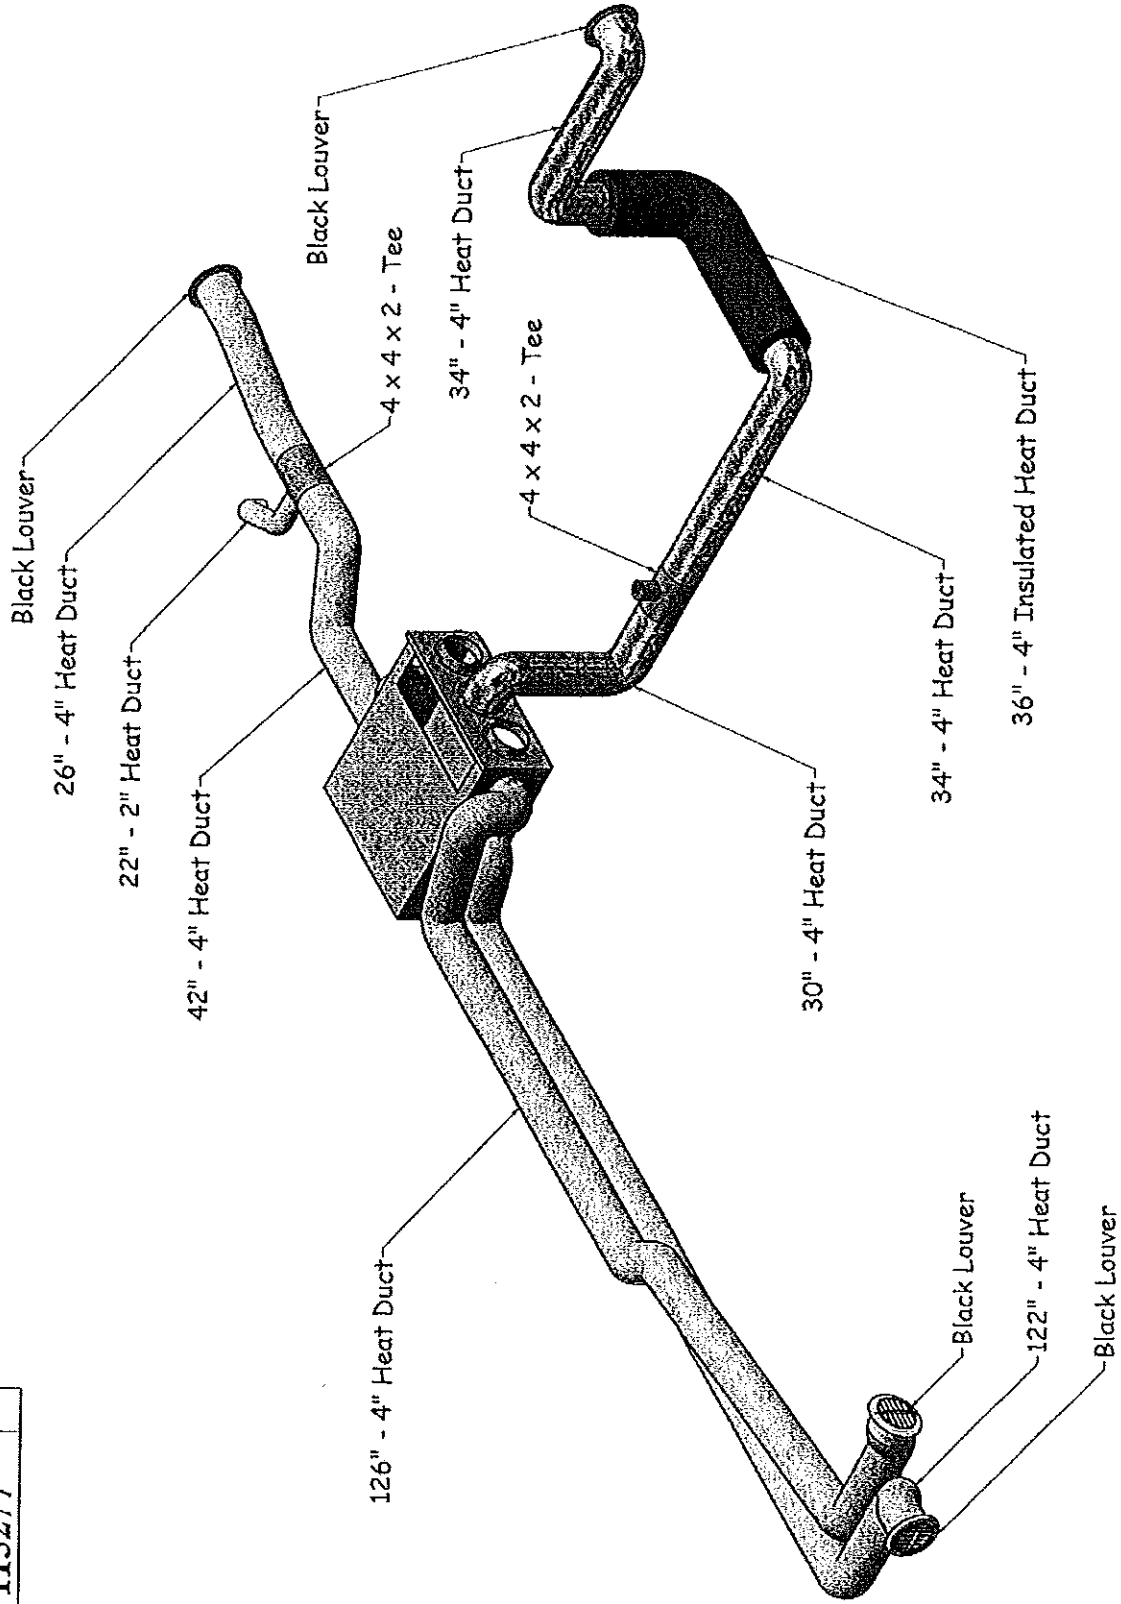


FOREST RIVER Cardinal / Motorized Div. DIAGRAM, HEAT DUCT LAYOUT		115277	
RSH 1/2/2013	C 0320	PAGE 1 OF 4	

FOREST RIVER CLAIMS PROPRIETARY RIGHTS IN THE MATERIAL DISCLOSED HEREON. NEITHER THIS DRAWING NOR ANY REPRODUCTION THEREOF MAY BE USED TO MANUFACTURE ANYTHING WITHOUT WRITTEN PERMISSION FROM FOREST RIVER.

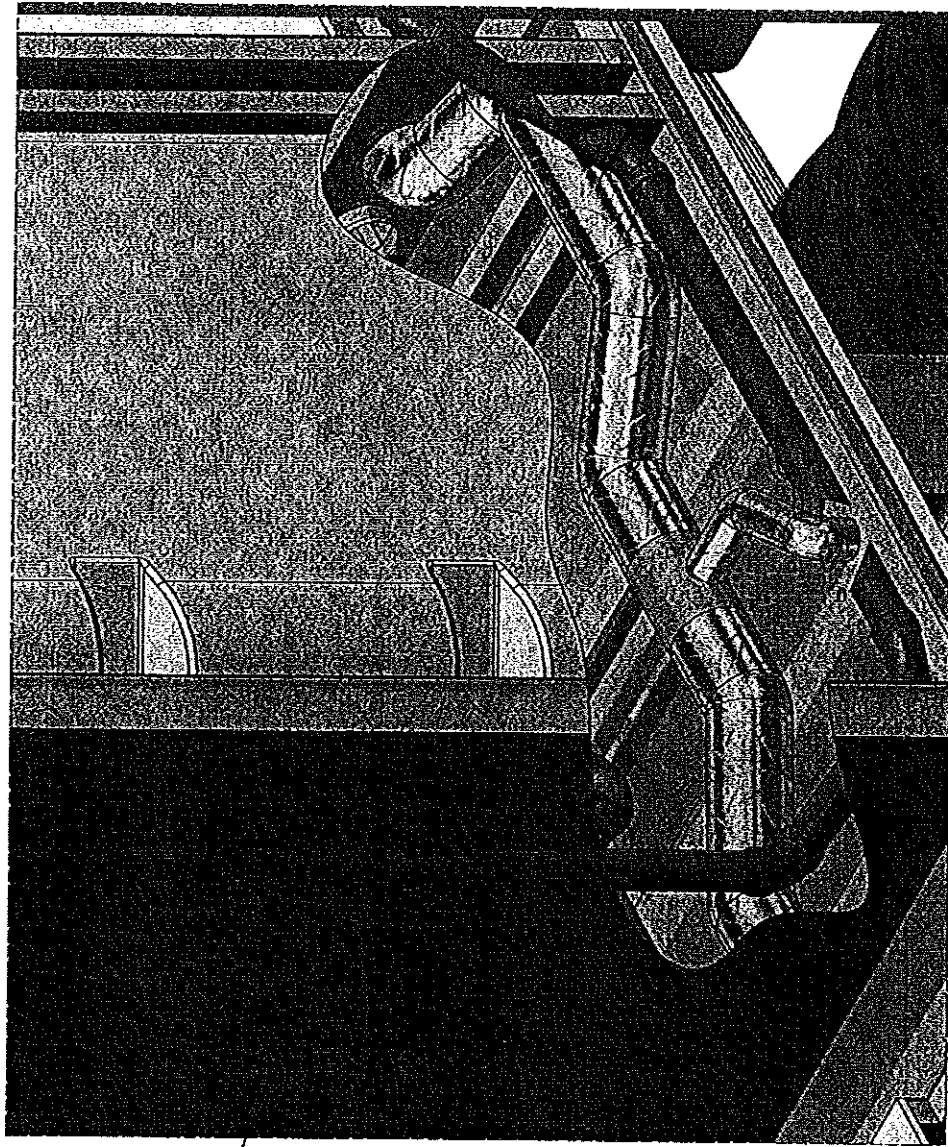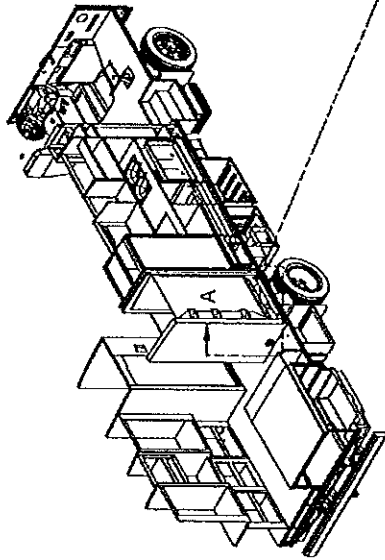

 FOREST RIVER Cardinal / Motorized Div.		DIAGRAM, HEAT DUCT LAYOUT	
UNLESS OTHERWISE SPECIFIED DIMENSIONS ARE IN INCHES TOLERANCES FINISHES MATERIALS DO NOT SCALE	RSH 1/2/2013 C 0320	115277	PAGE 2 OF 4

DATE

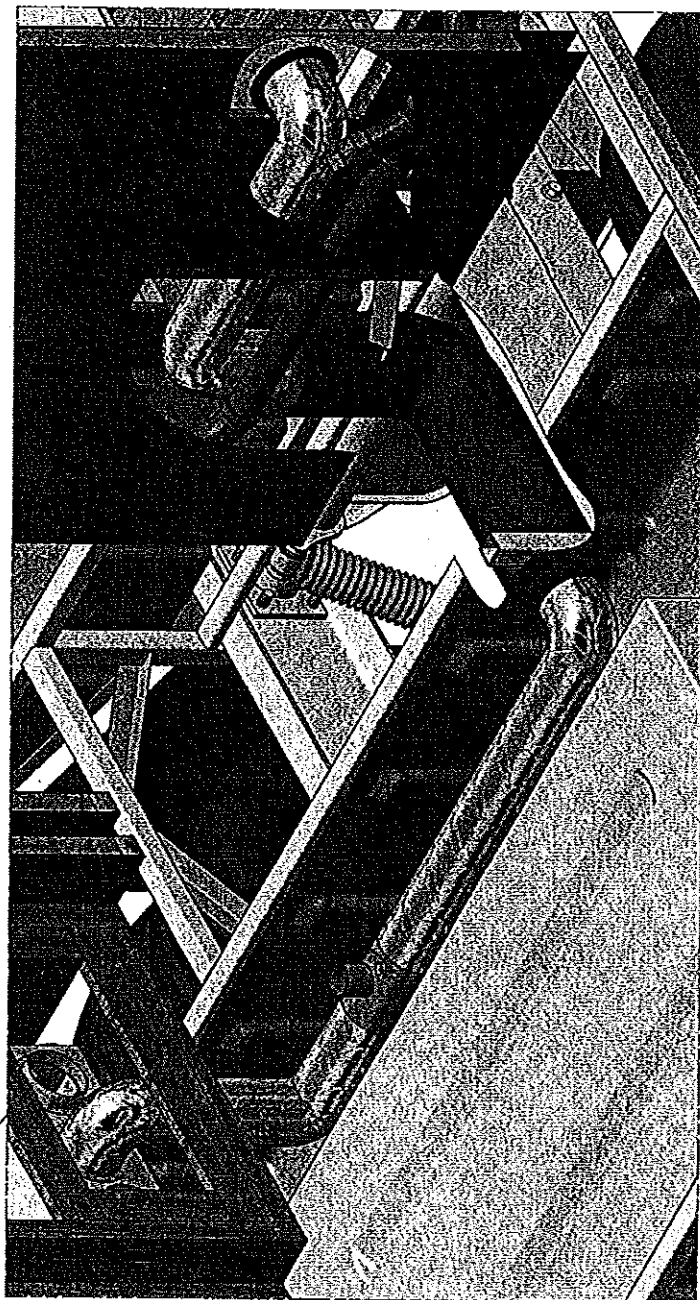

FR3 3005

THE UNIVERSITY OF CHICAGO

TOLERANCES:
SEE COMMENTS

[illegible]

060° + 700' 90° + 70'
XX + 7.05 XX + 7.05

DO NOT SCALE

copy

ST071711

Figure 1

FOREST RIVER
Cardinal / Motorized Div.

DIAGRAM, HEAT DUCT LAYOUT

115277

C	0320
---	------



RSH	1/2/2013
-----	----------

FOREST RIVER CLAIMS PROPRIETARY RIGHTS IN THE MATERIAL DISCLOSED HEREON. NEITHER THIS DRAWING NOR ANY REPRODUCTION THEREOF MAY BE USED TO MANUFACTURE ANYTHING WITHOUT WRITTEN PERMISSION FROM FOREST RIVER.

PAGE 3 OF 4

DRAWING NO.


115277

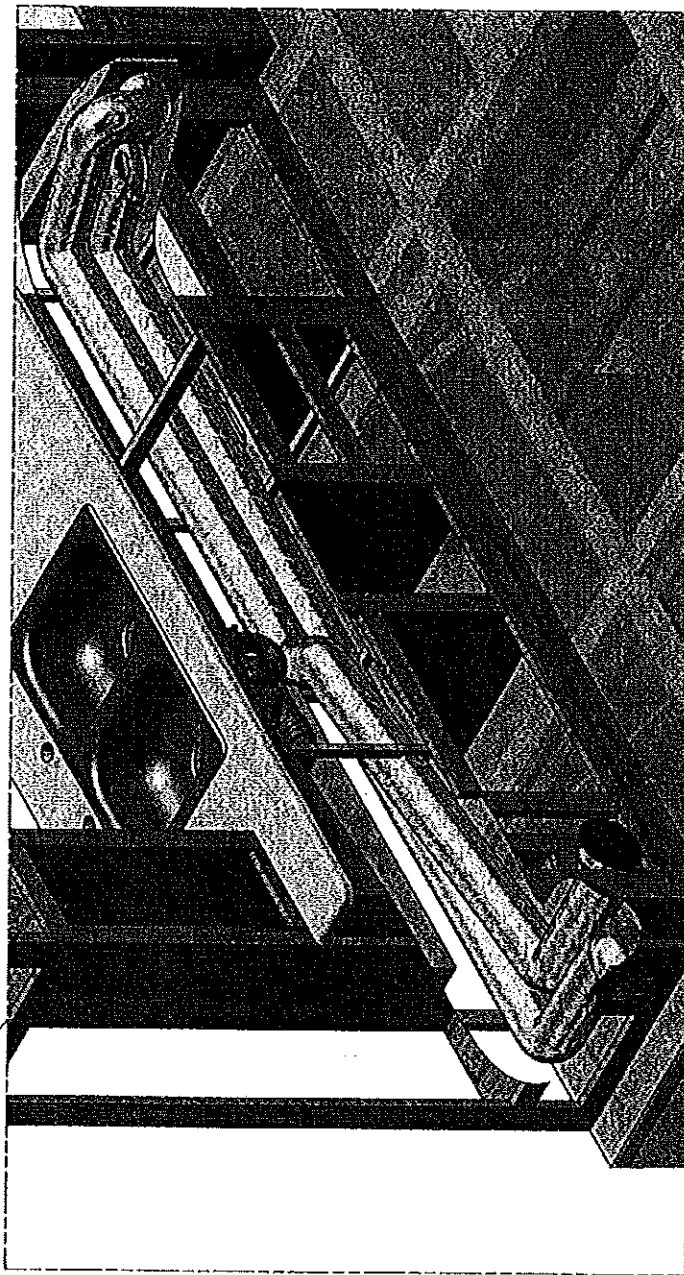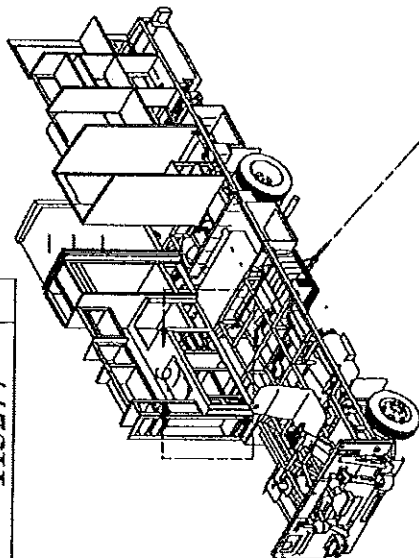


FOREST RIVER CLAIMS PROPRIETARY RIGHTS IN THE MATERIAL DISCLOSED HEREON. NEITHER THIS DRAWING NOR ANY REPRODUCTION THEREOF MAY BE USED TO MANUFACTURE ANYTHING WITHOUT WRITTEN PERMISSION FROM FOREST RIVER.

USED ON	FRS 300S	UNLESS OTHERWISE SPECIFIED: DIMENSIONS ARE IN INCHES FRACTIONS ARE IN 16THS DECIMALS ARE IN 10THS DO NOT SCALE	FOREST RIVER Cardinal / Motorized Div.
		RSH 1/2/2013	DIAGRAM, HEAT DUCT LAYOUT
		C 0320	115277
			PAGE 4 OF 4

115276	A
--------	---

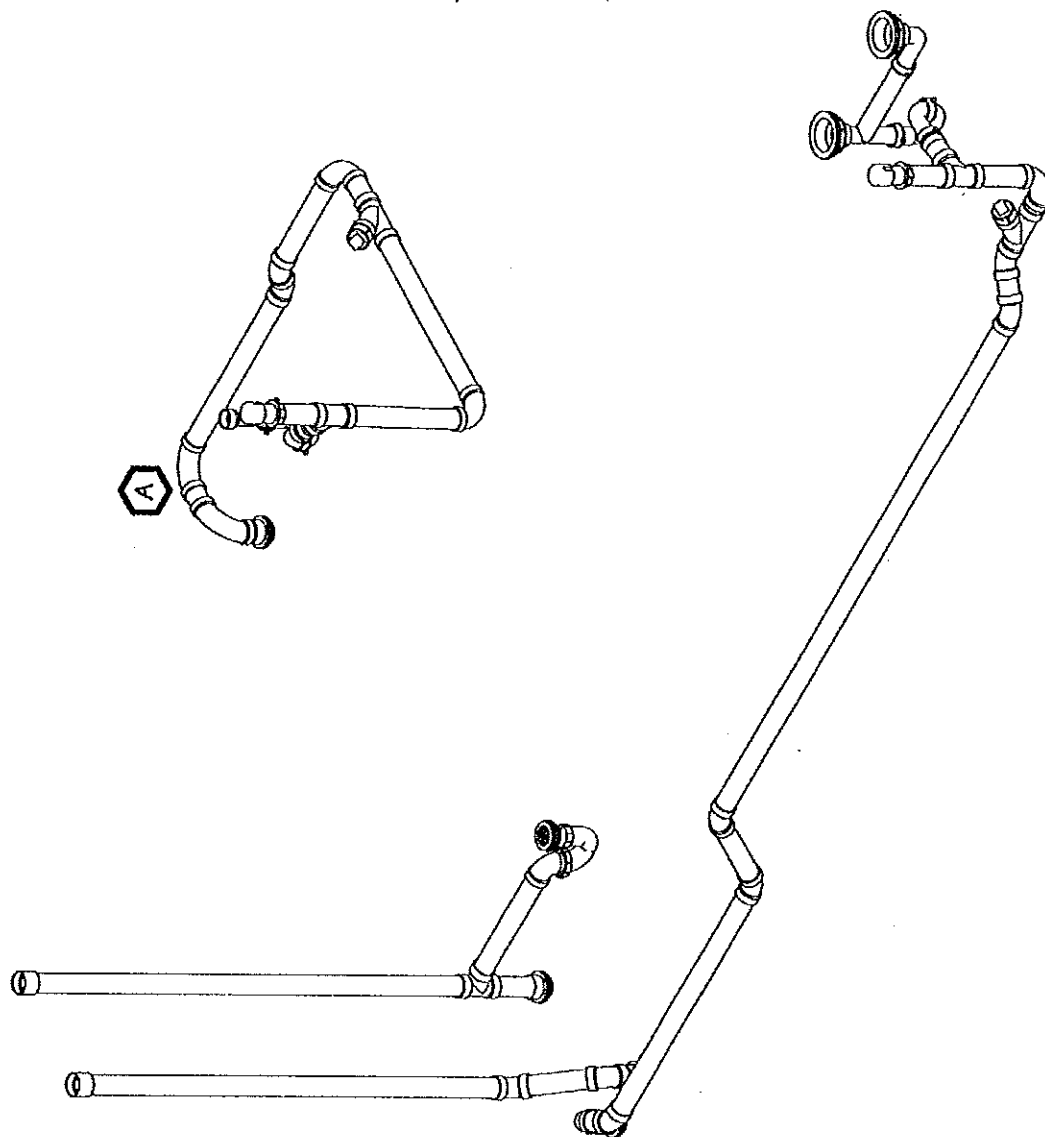


REV	REVISION HISTORY		DATE	AUTHOR
A	DESCRIPTION	12/21/2012	RSH	
PROTO REVISIONS - CHANGED 45" ELBOW IN BATH LAV DRAIN TO A 90° ELBOW				
<p>FOREST RIVER C. ALLS PROPRIETARY RIGHTS IN THE MATERIAL DISCLOSED HEREON. NEITHER THIS DRAWING NOR ANY REPRODUCTION THEREOF MAY BE USED TO MANUFACTURE ANYTHING WITHOUT WRITTEN PERMISSION FROM FOREST RIVER.</p>				

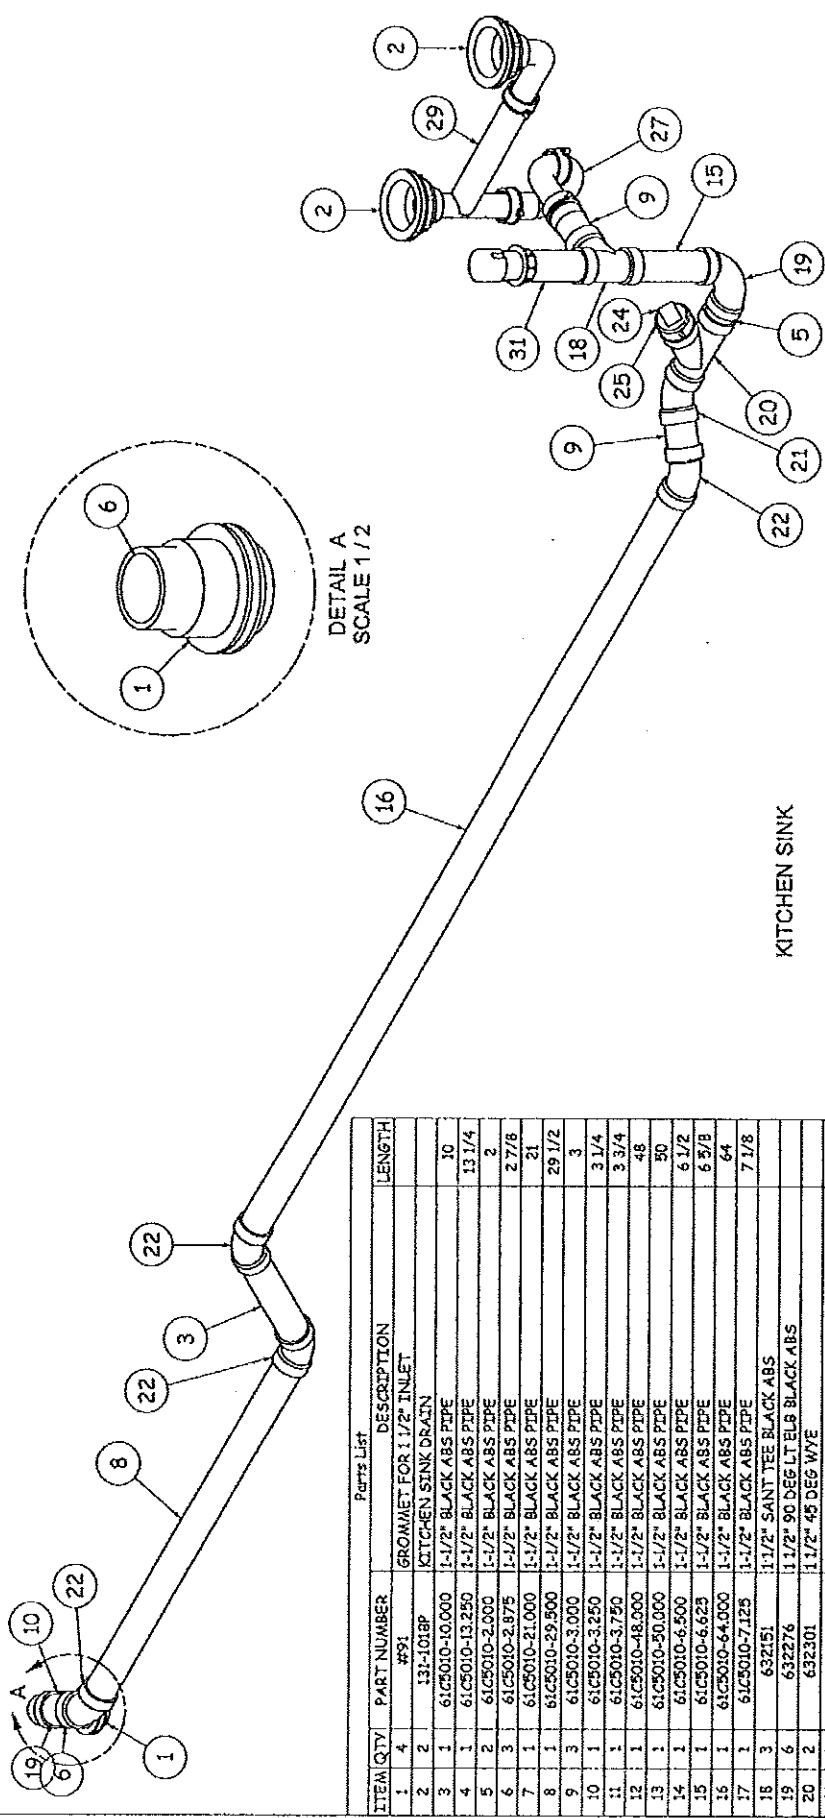

ITEM QTY	PART NUMBER	DESCRIPTION	LENGTH
1	4	GROMMET FOR 1 1/2" INLET	
2	131-1018P	KITCHEN SINK DRAIN	
3	1	61C5010-10.000 1-1/2" BLACK ABS PIPE	10
4	1	61C5010-13.250 1-1/2" BLACK ABS PIPE	13 1/4
5	2	61C5010-2.000 1-1/2" BLACK ABS PIPE	2
6	3	61C5010-2.875 1-1/2" BLACK ABS PIPE	2 7/8
7	1	61C5010-21.000 1-1/2" BLACK ABS PIPE	21
8	1	61C5010-29.500 1-1/2" BLACK ABS PIPE	29 1/2
9	3	61C5010-3.000 1-1/2" BLACK ABS PIPE	3
10	1	61C5010-3.250 1-1/2" BLACK ABS PIPE	3 1/4
11	1	61C5010-3.750 1-1/2" BLACK ABS PIPE	3 3/4
12	1	61C5010-48.000 1-1/2" BLACK ABS PIPE	48
13	1	61C5010-50.000 1-1/2" BLACK ABS PIPE	50
14	1	61C5010-6.500 1-1/2" BLACK ABS PIPE	6 1/2
15	1	61C5010-6.625 1-1/2" BLACK ABS PIPE	6 5/8
16	1	61C5010-64.000 1-1/2" BLACK ABS PIPE	64
17	1	61C5010-7.125 1-1/2" BLACK ABS PIPE	7 1/8
18	3	632151 1-1/2" SANT TEE BLACK ABS	
19	6	632276 1-1/2" 90 DEG LT ELB BLACK ABS	
20	2	632301 1-1/2" 45 DEG WYE	
21	2	632401 1-1/2" 45 DEG ST ELB BLACK ABS	
22	7	632501 1-1/2" 45 DEG ELB BLACK ABS	
23	2	633001 1-1/2" ABS BLACK COUPLING	
24	2	63351 1-1/2" BLACK ABS PLUG	
25	2	633701 1-1/2" FPT X 1-1/2" SPGT	
26	1	63582P 1-1/2" P-TRAP (TUB/SHWR)	
27	2	65P801PP8P 1-1/2" TUBULAR P-TRAP	
28	1	65PR177KIT 1-1/2" X 2" TLPC W/N & W DRAIN EXT	
29	1	65T450PP 1-1/2" CONT WASTE BLACK ABS	
30	1	65WPR227PS 1" WHITE SHOWER-DRAIN 1.5 IN	
31	2	74PVA2408B 1-1/2" TUBULAR VENT CHECK 2 W/ABS ADAPTER	
32	1	61C5010-20.000 1-1/2" BLACK ABS PIPE	20
33	1	61C5010 1-1/2" BLACK ABS PIPE	10 3/4
34	1	61C5010-13.375 1-1/2" BLACK ABS PIPE	13 3/8


FOREST RIVER Cardinal / Motorized Div.		PLUMBING, WASTE	
RSH 12/21/2012	C 0311	115276	A
DO NOT SCALE		PAGE 2	OF 4

FOREST RIVER CLAIMS PROPRIETARY RIGHTS IN THE MATERIAL DISCLOSED HEREON. NEITHER THIS DRAWING NOR ANY REPRODUCTION THEREOF MAY BE USED TO MANUFACTURE ANYTHING WITHOUT WRITTEN PERMISSION FROM FOREST RIVER.

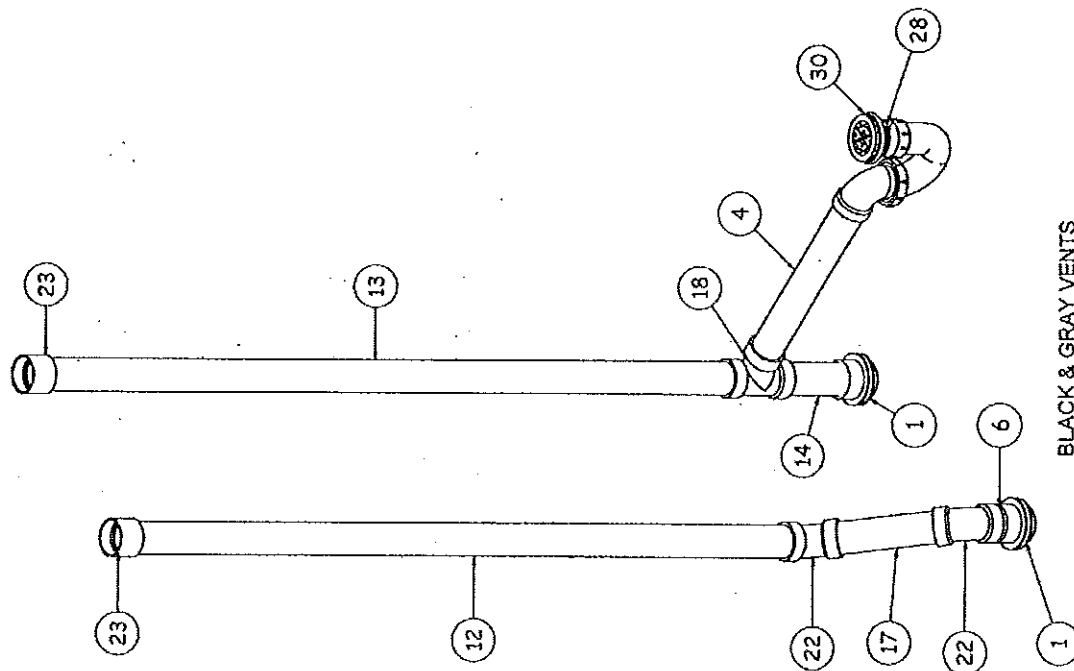

Parts List			
ITEM	QTY	PART NUMBER	DESCRIPTION
1	4	#91	GROMMET FOR 1 1/2" INLET
2	2	131-1018P	KITCHEN SINK DRAIN
3	1	61C5010-10.000	1-1/2" BLACK ABS PIPE
4	1	61C5010-13.250	1-1/2" BLACK ABS PIPE
5	2	61C5010-2.000	1-1/2" BLACK ABS PIPE
6	3	61C5010-2.875	1-1/2" BLACK ABS PIPE
7	1	61C5010-21.000	1-1/2" BLACK ABS PIPE
8	1	61C5010-29.500	1-1/2" BLACK ABS PIPE
9	3	61C5010-3.000	1-1/2" BLACK ABS PIPE
10	1	61C5010-3.250	1-1/2" BLACK ABS PIPE
11	1	61C5010-3.750	1-1/2" BLACK ABS PIPE
12	1	61C5010-48.000	1-1/2" BLACK ABS PIPE
13	1	61C5010-50.000	1-1/2" BLACK ABS PIPE
14	1	61C5010-6.500	1-1/2" BLACK ABS PIPE
15	1	61C5010-6.625	1-1/2" BLACK ABS PIPE
16	1	61C5010-64.000	1-1/2" BLACK ABS PIPE
17	1	61C5010-7.125	1-1/2" BLACK ABS PIPE
18	3	632151	1 1/2" SANT TEE BLACK ABS
19	6	632276	1 1/2" 90 DEG LT ELB BLACK ABS
20	2	632301	1 1/2" 45 DEG WYE
21	2	632401	1 1/2" 45 DEG ST ELB BLACK ABS
22	7	632501	1 1/2" 45 DEG ELB BLACK ABS
23	2	633001	1-1/2" ABS BLACK COUPLING
24	2	63351	1-1/2" BLACK ABS PLUG
25	2	633701	1-1/2" FPT X 1-1/2" SP6T
26	1	635892P	1 1/2" P-TRAP (TUB/SHWR)
27	2	65P801PP8P	1 1/2" TUBULAR P-TRAP
28	1	65PR1772K1T	1-1/2" X 2" TUPC W/N & W DRAIN EXT
29	1	65T4508P	1 1/2" CONT WASTE BLACK ABS
30	1	65WPR227PS	WHITE SHOWER-DRAIN 1 1/2 IN
31	2	74PVA24088	1 1/2" TUBULAR VENT CHECK 2 W/ABS ADAPTER
32	1	61C5010-20.000	1-1/2" BLACK ABS PIPE
33	1	61C5010	1-1/2" BLACK ABS PIPE
34	1	61C5010-13.375	1-1/2" BLACK ABS PIPE

FOREST RIVER Cardinal / Motorized Div.		PLUMBING, WASTE	
UNLESS OTHERWISE SPECIFIED: DIMENSIONS ARE IN INCHES TOLERANCES ARE: FRACTIONS DECIMALS 1/16" 0.0625" 1/8" 0.125" 1/4" 0.250" 3/8" 0.375" 1/2" 0.500" 3/4" 0.750" 1" 1.000" 1 1/4" 1.500" 1 1/2" 1.750" 2" 2.000" 2 1/4" 2.500" 3" 3.000" 3 1/2" 3.750" 4" 4.000" 4 1/2" 4.750" 5" 5.000" 5 1/2" 5.750" 6" 6.000" 6 1/2" 328.750" 329" 329.000" 329 1/2" 329.750" 330" 330.			

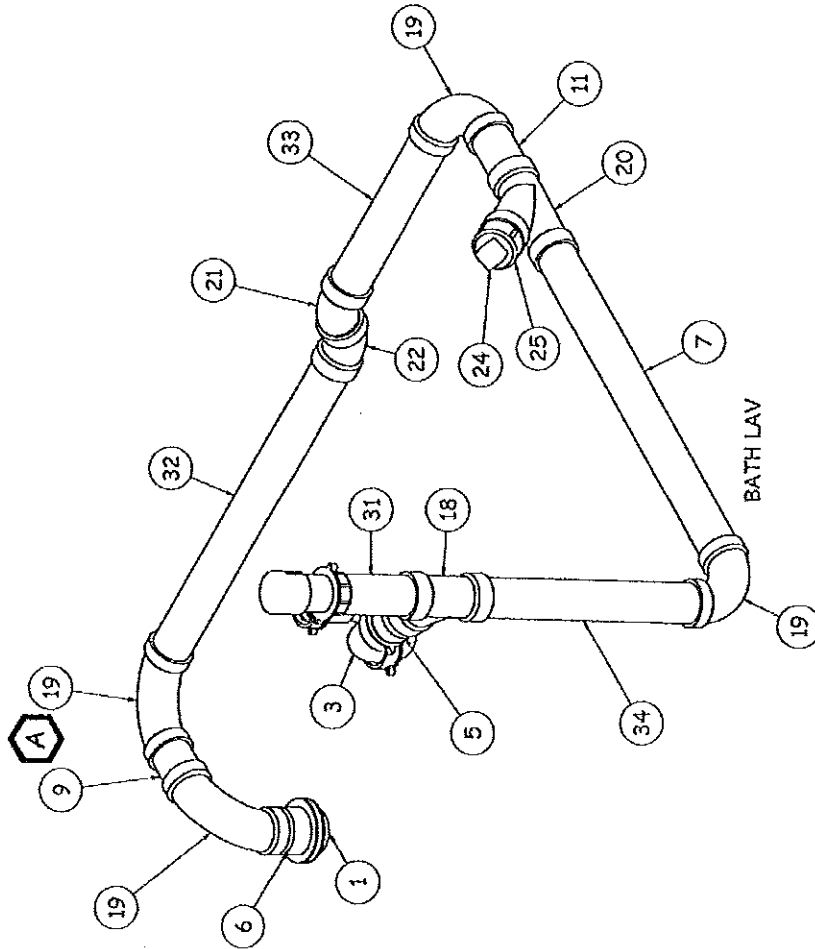


Parts List			
ITEM	QTY	PART NUMBER	DESCRIPTION
1	4	#91	GROMMET FOR 1 1/2" INLET
2	2	131-1018P	KITCHEN SINK DRAIN
3	1	6125010-10.000	1-1/2" BLACK ABS PIPE
4	1	6125010-13.250	1-1/2" BLACK ABS PIPE
5	2	6125010-2.000	1-1/2" BLACK ABS PIPE
6	3	6125010-2.875	1-1/2" BLACK ABS PIPE
7	1	6125010-21.000	1-1/2" BLACK ABS PIPE
8	1	6125010-29.500	1-1/2" BLACK ABS PIPE
9	3	6125010-3.000	1-1/2" BLACK ABS PIPE
10	1	6125010-3.250	1-1/2" BLACK ABS PIPE
11	1	6125010-3.750	1-1/2" BLACK ABS PIPE
12	1	6125010-48.000	1-1/2" BLACK ABS PIPE
13	1	6125010-50.000	1-1/2" BLACK ABS PIPE
14	1	6125010-6.500	1-1/2" BLACK ABS PIPE
15	1	6125010-6.625	1-1/2" BLACK ABS PIPE
16	1	6125010-64.000	1-1/2" BLACK ABS PIPE
17	1	6125010-7.125	1-1/2" BLACK ABS PIPE
18	3	632151	1 1/2" SANT TEE BLACK ABS
19	6	632276	1 1/2" 90 DEG LT ELB BLACK ABS
20	2	632301	1 1/2" 45 DEG WYE
21	2	632401	1 1/2" 45 DEG ST ELB BLACK ABS
22	7	632501	1 1/2" 45 DEG ELB BLACK ABS
23	2	633001	1-1/2" ABS BLACK COUPLING
24	2	63351	1-1/2" BLACK ABS PLUG
25	2	633701	1-1/2" FPT X 1-1/2" SPGT
26	1	636892P	1 1/2" P-TRAP (TUB/SHWR)
27	2	65P801PPBP	1 1/2" TUBULAR P-TRAP
28	1	65P81772KIT	1-1/2" X 2" TUB W/N & W DRAIN EXT
29	1	65T450PP	1 1/2" CONT WASTE BLACK ABS
30	1	65WP227PS	WHITE SHOWER DRAIN 1.5 IN
31	2	74PVA2408B	1 1/2" TUBULAR VENT CHECK 2 W/ABS ADAPTER
32	1	6125010-20.000	1-1/2" BLACK ABS PIPE
33	1	6125010	1-1/2" BLACK ABS PIPE
34	1	6125010-13.375	1-1/2" BLACK ABS PIPE

FOREST RIVER Cardinal / Motorized Div.		PLUMBING, WASTE	
UNLESS OTHERWISE SPECIFIED: DIMENSIONS ARE IN INCHES TOLERANCES: FINISHES: DECIMALS DO NOT SCALE	RSH 12/21/2012	C 0311	115276
115276		4 OF 4	A


PROGRESSIVE DYNAMICS 110VAC

120 VOLT BREAKERS

30 AMP

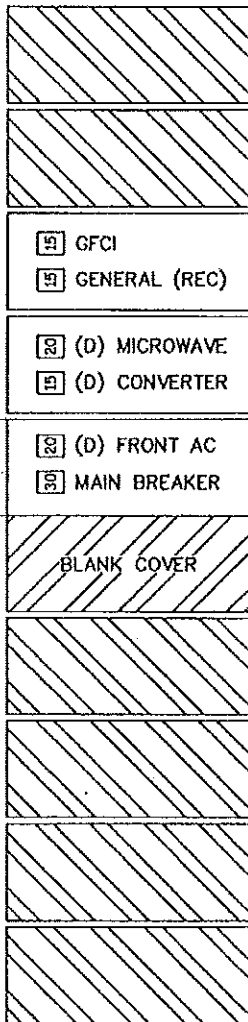

12VDC PANEL

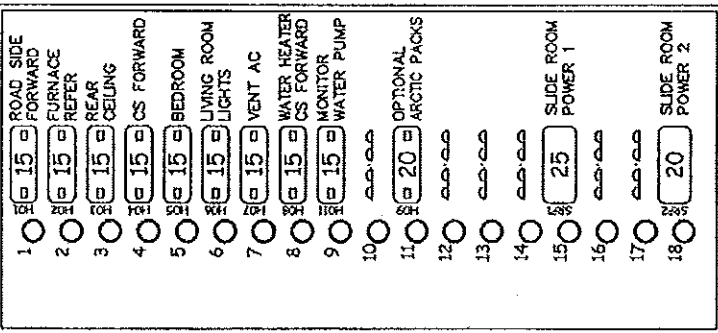

NOTE: 12V PANEL CAN MOUNT ON THE LEFT OR RIGHT OF THE 110V PANEL. THIS WILL BE AFFECTED BY THE ROUTING PATH OF THE HARNESS.

XX - ATC STYLE BREAKER TYPE 1 AUTO RESET THE "XX" DEPICTS AMP RATING

XX - ATC BLADE FUSE FAST ACTING "XX" DEPICTS AMP RATING

H01 - PINK H02 - GREEN H03 - GRAY
H04 - VIOLET H05 - RED H06 - BLUE
H07 - BROWN H08 - ORANGE H09 - YELLOW
H011 - BLUE SRP1 - RED SRP2 - RED

USED ON		UNLESS OTHERWISE SPECIFIED: DIMENSIONS ARE IN INCHES FRACTIONS ARE IN 16ths DECIMALS ARE IN 10ths TOLERANCES ARE ± .010	
FRS 3005		FRS 3005	
DESCRIPTION		DESCRIPTION	
110VAC/12VDC 30A DIST PANEL		110VAC/12VDC 30A DIST PANEL	
SIZE		SIZE	
A 0620		A 0620	
REV		REV	
115278		115278	
SHEET		SHEET	
1		1	

FOREST RIVER LAMINATED PRODUCTS / MOTORIZED DIV.

FOREST RIVER CLAIMS PROPRIETARY RIGHTS IN THE MATERIAL DISCLOSED HEREON. NEITHER THIS DRAWING NOR ANY REPRODUCTION THEREOF MAY BE USED TO MANUFACTURE ANYTHING WITHOUT WRITTEN PERMISSION FROM FOREST RIVER.

115279

REAR (OUTSIDE VIEW) FRONT >>>>

SHELLING DRILL HOLE CHART

NOTE: ALL COAX IS RG6

A = 5/8" HOLE

B = 1-1/2" HOLE


12V ROOF WIRES OUT SLOT IN ROOF AND FOLD WIRES INSIDE SO REAR WALL WILL NOT CRUSH THEM & 110V WIRE THROUGH CORNER OF ROOF INTO WARDROBE.

PARK CABLE & BEDROOM (BLACK COAX) TO CABINET
NEAR ENTRY DOOR. BACKUP CAMERA CABLE

TV ANTENNA (TAN COAX)
TO ENTRY DOOR CABINET

22-7 T-STAT FRONT AC UNIT

RADIO ANTENNA

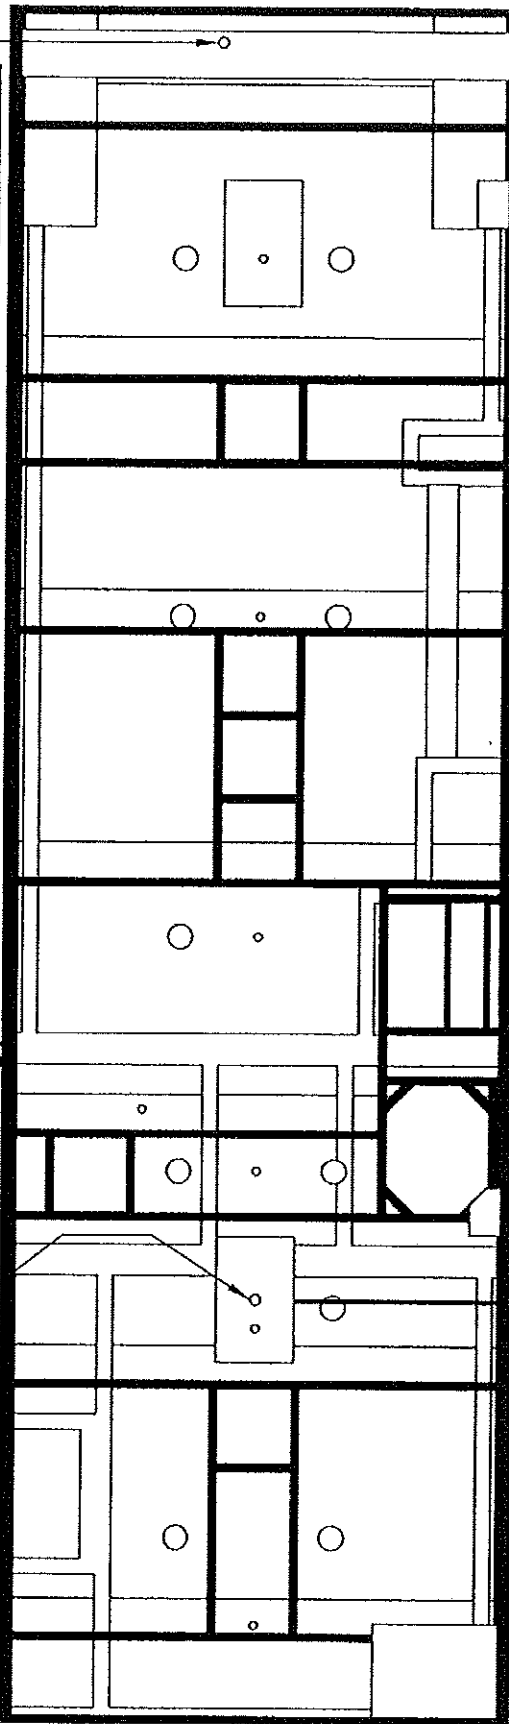

HO4 VIOLET & UTL BLX/WHIT OUT REFER WALL
AND INTO THE OVERHEAD OVER SINK

22-2 PAIRS TO FURNACE

SHELLING - DRILL HOLE IN ROOF & WALL AT
SIDEWALL OF REFER NOT IN THE REFER AREA
(HOLES MUST BE IN REFER SIDEWALL)

ALL COAX INTO ENTRY DOOR CABINET.
BUNK WIRES OUT TO FRONT OVERHEAD.
RE ANTENNA FROM WALL MOUNT RADIO

2001 1000


12V WIRES FOR LIVING ROOM LIGHTS
BLUE SWITCH WIRES IN ENTRY DOOR
CABINET


USED ON	UNLESS OTHERWISE SPECIFIED: DIMENSIONS ARE IN INCHES			
FR3 300S	TOLERANCES			
	FRACTIONS ANGULAR			
	± 1/8			
	DECIMALS ± .010			
	DIMS. > .061/100 ± .010			
DRAWN	DATE	SIZE	ENG. NO.	REV
		A 0620	115279	
DO NOT SCALE DPT.				
SHEET 1 OF 1				

FOREST RIVER CLAIMS PROPRIETARY RIGHTS IN THE MATERIAL DISCLOSED HEREON. NEITHER THIS DRAWING NOR ANY REPRODUCTION THEREOF MAY BE USED TO MANUFACTURE ANYTHING WITHOUT WRITTEN PERMISSION FROM FOREST RIVER

A764

115280

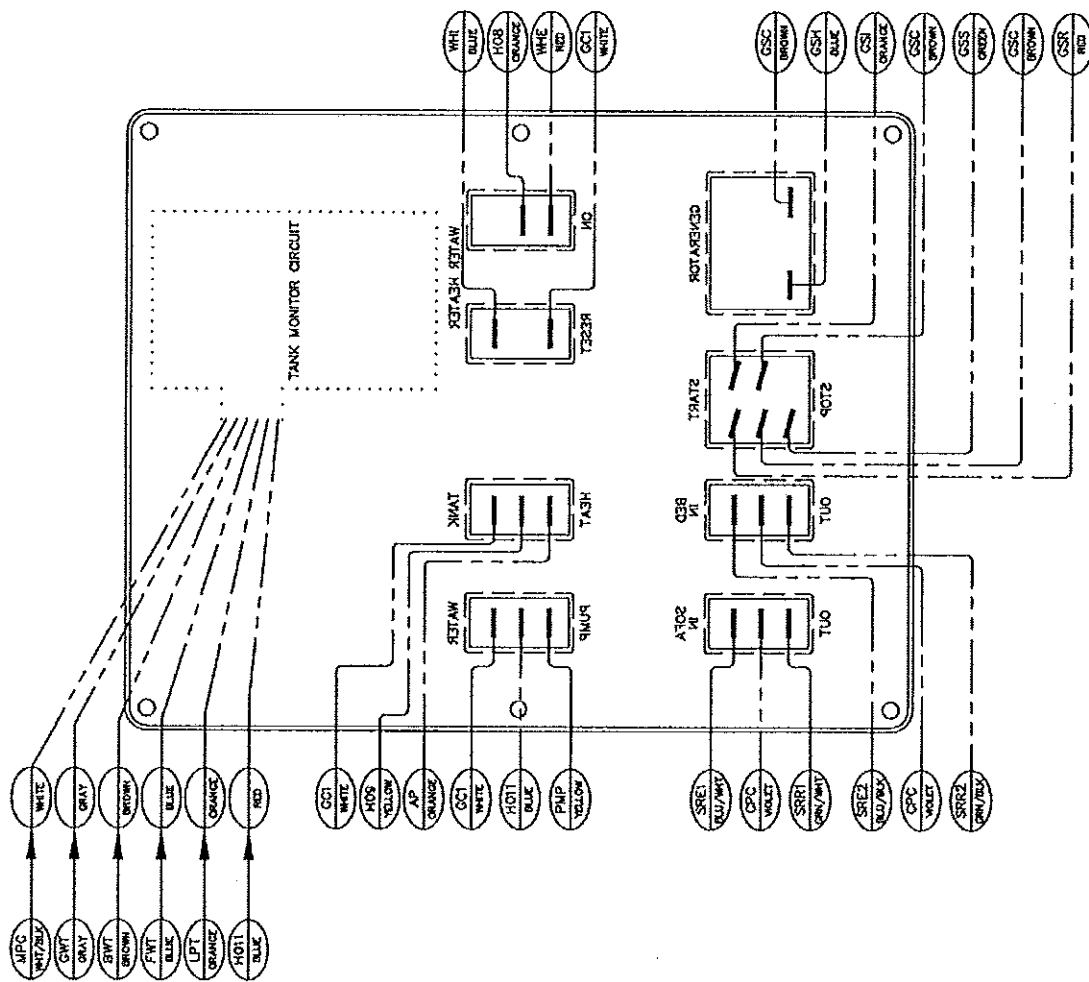

USED ON	UNLESS OTHERWISE SPECIFIED, DIMENSIONS ARE IN INCHES	 FOREST RIVER LAMINATED PRODUCTS / MOTORIZED DIV.
FR3 300S	FINISHES TOLERANCES ANGULAR DIMENSIONS JOINTS ± .01 / JOINTS ± .010	
	DESCRIPTION	
	SCHMATIC, COMMAND CENTER WIRING	
	SIZE 300S 300S	DWG NO.
	DATE	REV
DRUM	RSH 1-22-13	A 0630
		115280
DO NOT SCALE	DEPT.	SHEET 1 OF 1


FOREST RIVER CLAIMS PROPRIETARY RIGHTS IN THE MATERIAL DISCLOSED HEREON. NEITHER THIS DRAWING NOR ANY REPRODUCTION THEREOF MAY BE USED TO MANUFACTURE ANYTHING WITHOUT WRITTEN PERMISSION FROM FOREST RIVER

DWG NO. 115282

REV

A-LINE (377) (MAIN TV) MID MOUNT CURBSIDE -- (DVD) CLARION -- OPTIONAL FRONT TV

ITEM	COAX INPUTS	DESCRIPTION	PART#	VENDOR
1		12V BOOSTER	RV-0742	WINEGARD
2		JENSEN BLUETOOTH WALL MOUNT	AYM958	ASA
3		10' RCA CABLE 2 WAY STEREO	44-10008	RIVERPARK
4		AUDIO COMPRESSOR	NS-20	RIVERPARK
5		12' RCA CABLE 3 WAY	44-8828-12	RIVERPARK
6		OPTIONAL Y SPLITTER	0892165	ASA
7		OPTIONAL 12' RCA CABLE 3 WAY	44-8828-12	RIVERPARK

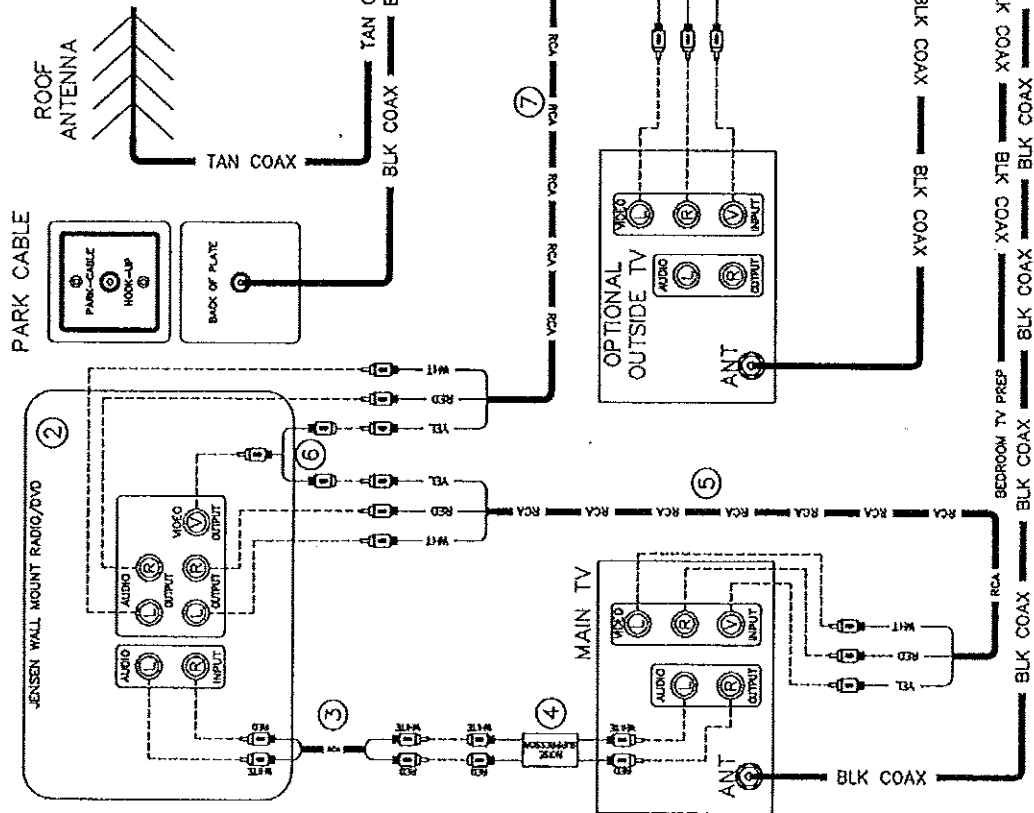

USED ON	FR3 30DS
UNLESS OTHERWISE SPECIFIED:	
DIMENSIONS ARE IN INCHES	
FRACTIONS	1/8
DECIMALS	± 0.01
ANGLES	± 0.1°
DATE	1-29-13
BY	RSH
CHECKED	A
DATE	0620
DESCRIPTION	DIAGRAM FR3 ENTERTAINMENT SYSTEM
DWG NO.	115282
REV	
SHEET	1 OF 2


FOREST RIVER CLAIMS PROPRIETARY RIGHTS IN THE MATERIAL DISCLOSED HEREON. NEITHER THIS DRAWING NOR ANY REPRODUCTION THEREOF MAY BE USED TO MANUFACTURE ANYTHING WITHOUT WRITTEN PERMISSION FROM FOREST RIVER.

FOREST RIVER
LAMINATED PRODUCTS/MOTORIZED DIV.


COMPONENT LOCATION KEY

- A) MAIN TV
- B) DVD HOME THEATER
- C) TV BOOSTER
- D) 3-WAY SWITCHER
- E) SPLITTER
- F) OPTIONAL FRONT TV
- G) 373 DINETTE TV
- H) OUTSIDE TV HOOKUP
- I) PARK CABLE HOOKUP
- J) RCA PLATE

①

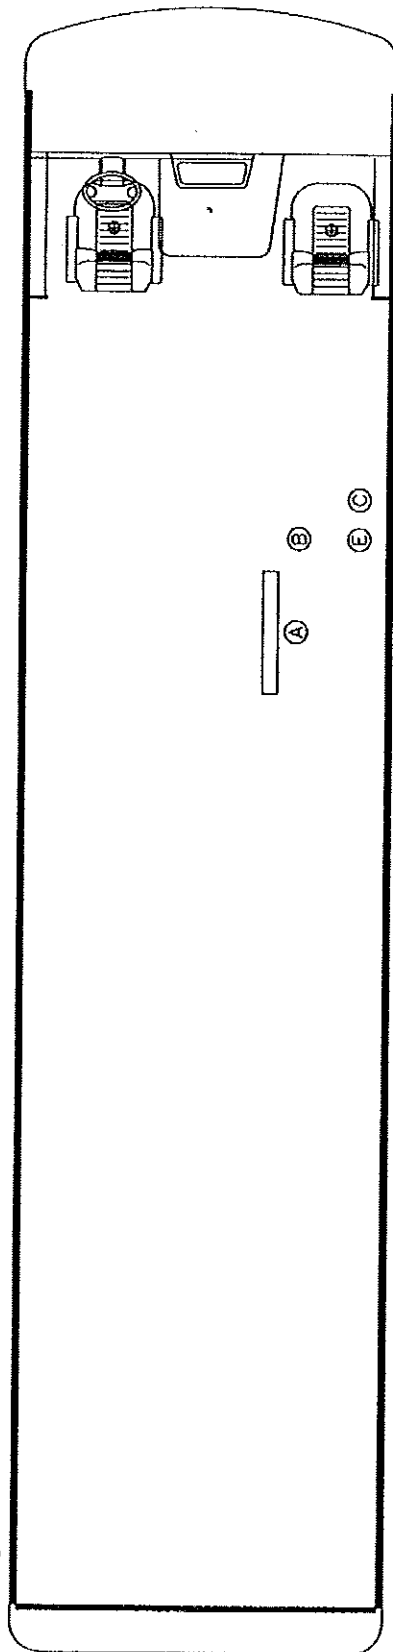


NOTE:
OUTSIDE TV HOOKUP SYMBOL
REPRESENTS GENERAL LOCATION
(OUTSIDE OF COACH ON CURBSIDE)
GENERALLY IT IS IN THE
COMPARTMENT JUST IN FRONT OF
AXLE OR REAR OF ENTRY DOOR.

USED ON FR3 300S		UNLESS OTHERWISE SPECIFIED: DIMENSIONS ARE IN INCHES FRACTIONS ± 1/8 DECIMALS ± .005		 FOREST RIVER LAMINATED PRODUCTS / MOTORIZED DIV.	
		DESCRIPTION DIAGRAM FR3 ENTERTAINMENT SYSTEM		REV	
		DATE 1-29-13		DWG NO. 115282	
		DO NOT SCALE		SHEET 2 OF 2	

FOREST RIVER CLAIMS PROPRIETARY RIGHTS IN THE MATERIAL DISCLOSED HEREON. NEITHER THIS DRAWING NOR ANY
REPRODUCTION THEREOF MAY BE USED TO MANUFACTURE ANYTHING WITHOUT WRITTEN PERMISSION FROM FOREST RIVER

DWG NO. 115281

DOUBLE PANCAKE	2" LED MAP LIGHT	VANITY	3" LED CLUX	4.5" LED	SINGLE PANCAKE	DINETTE
1. L8069	2. 001-544W	3. 58-548X237	4. L26-0091-NW	5. 69240C-3K	6. L8068	7. 55-556X7215
WALL LIGHT	LED MAP LIGHT	VANITY LIGHT	DINETTE/SOFA	WALL LIGHT	COMPARTMENT	
8. 51-542X7271	9. L26-0087	10. 58-537-15X2	11. 55 558X721	12. 51 542X72454	13. L8037	

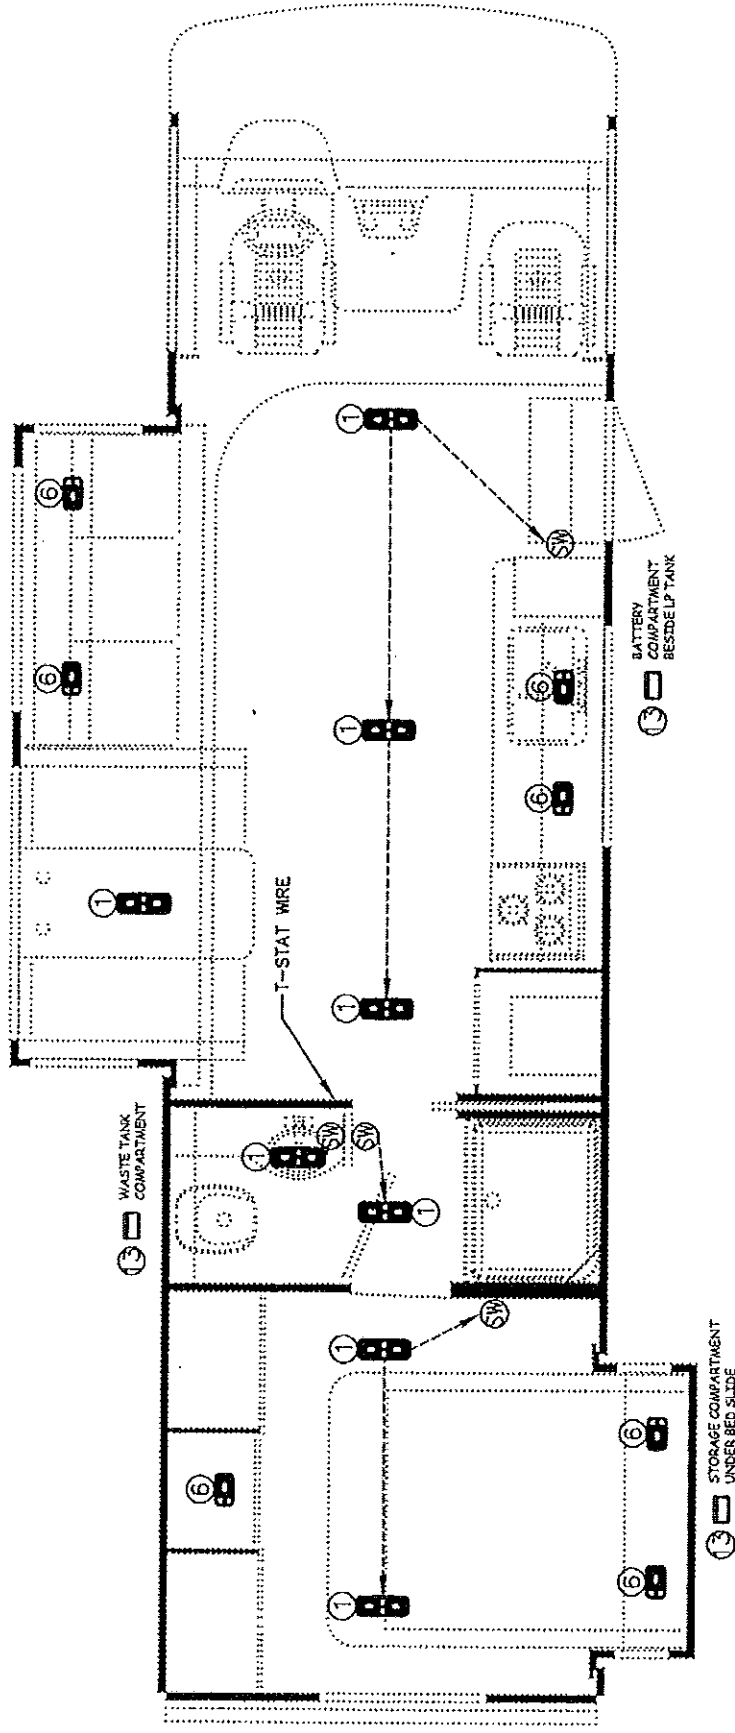

USED ON
FR3 300S

UNLESS OTHERWISE SPECIFIED:
DIMENSIONS ARE IN INCHES
FRACTIONS
DECIMALS
TOLERANCES
FINISHES

1/8
± .010
± .010
± .010

FOREST RIVER
LAMINATED PRODUCTS / MOTORIZED DIV.

DESCRIPTION
DIAGRAM LIGHT LAYOUT

REV
115281

DWG NO.
A 0600

DATE
1-28-13

DESIGNER
RSH

DO NOT SCALE

DEPT.

SHEET 2 OF 4

FOREST RIVER CLAIMS PROPRIETARY RIGHTS IN THE MATERIAL DISCLOSED HEREON. NEITHER THIS DRAWING NOR ANY REPRODUCTION THEREOF MAY BE USED TO MANUFACTURE ANYTHING WITHOUT WRITTEN PERMISSION FROM FOREST RIVER