


REV	CHANGE DESCRIPTION	BY	CHK	DATE	ECN/PPR
-	NEW FLOOR PLAN	SH		06/15/15	MC-16
A	CHG: XFER SWITCH STANDARD	BM		12/08/16	2014-16
B	CHG: FUSE TO BREAKER	BM		06/13/17	2145-17
C	ADD: PAW CIRCUIT	BM		04/03/18	2317

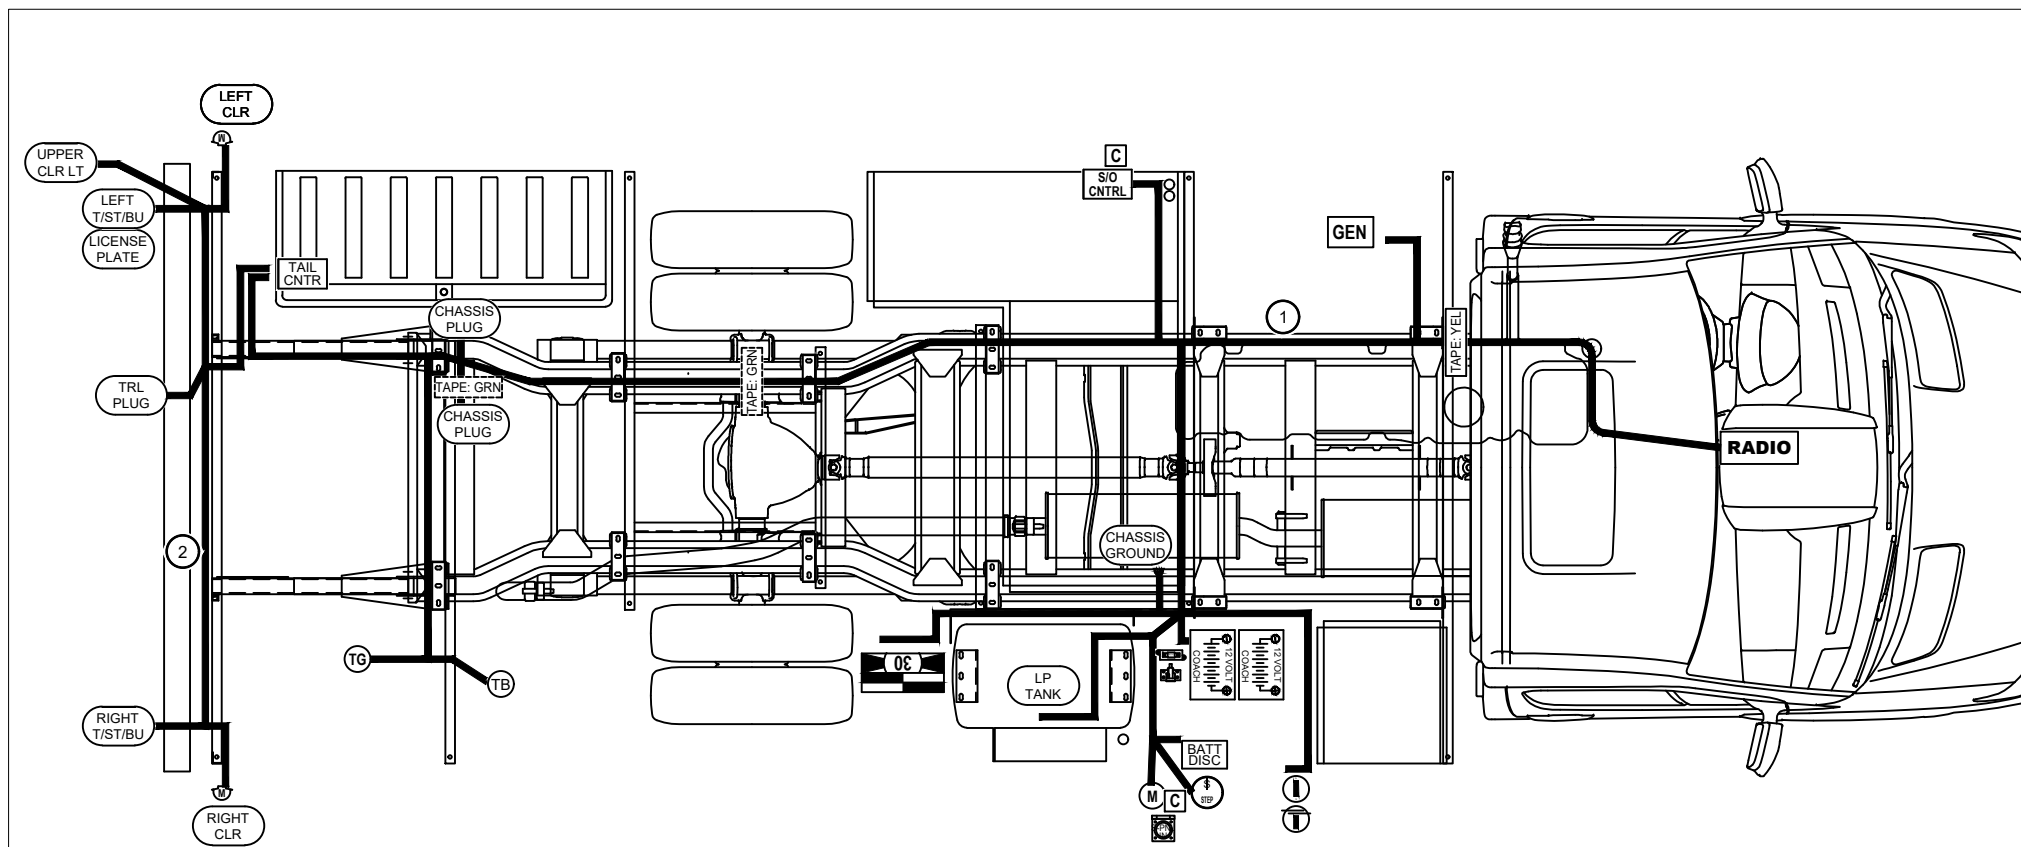

1. MAINTAIN AT LEAST 1/2" SEPARATION BETWEEN 12VDC AND 120VAC LINES AT ALL TIMES.
2. OPTIONAL COMPONENT
3. CHASSIS WIRE HARNESS CONNECTION LOCATION.
4. CEILING WIRE HARNESS CONNECTION LOCATION.
5. LOCATED IN TRUNK

			4				
			3				
		1	2	C01223671	HARNESS, TAILLIGHT - SPRINTER		
		1	1	C01275769	HARNESS, CHASSIS		
	X			OPT			
	X	X		STD	STANDARD UNIT		
QUANTITY				REF. NO.	PART NO.		
				WT. IN LBS.			
PR 2200FS/MM		TOLERANCE UNLESS OTHERWISE SPECIFIED		COACHMAN R.V.		CLASS CODE 15100	
SPRINTER		WOOD OTHER		DATE	DIVISION OF FOREST RIVER INC.		
		SDH		4/6/18	ELECTRICAL PLAN, CHASSIS		
-		1/8" 1/16"		DRAWING #		PART #	
-		.125" .063"		C01275765		C01275765	
USED ON		1" 1/2"		DO NOT SCALE		SHEET 1 OF 3	